


Bill of Materials				
Item	Description	Size	Length (mm)	Material Qty
1	Angle Support	L2x2x1/4	166.309	A36 9
2	MC Channel	MC3x7.1	1075.76	A36 1

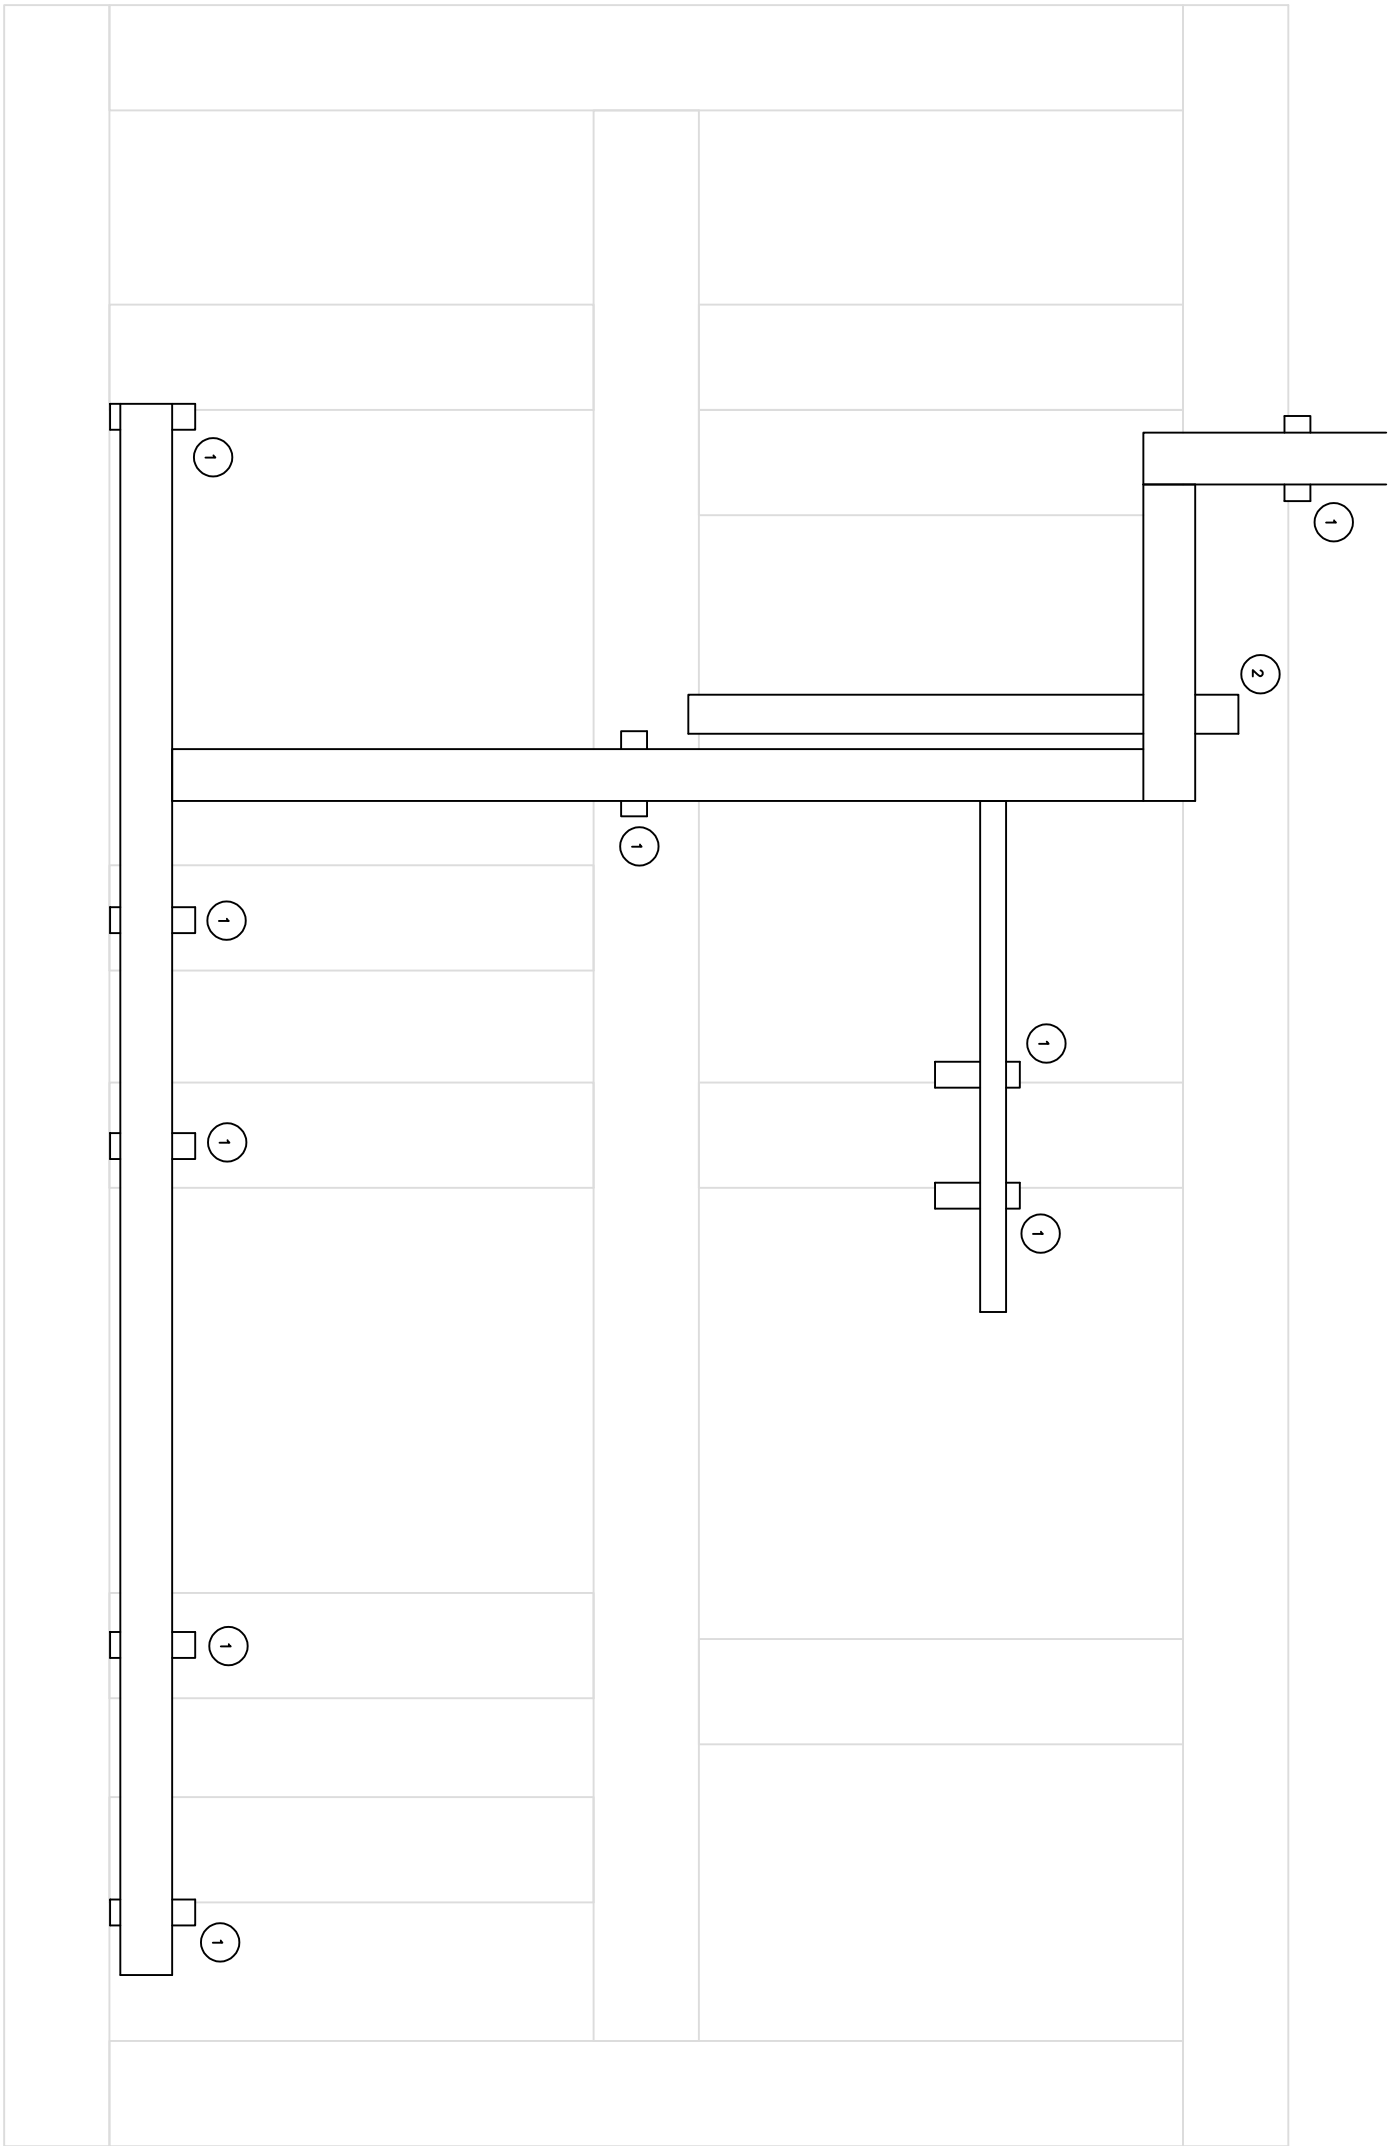

NOTES:

1. ALL TAPPED BRANCHES TO INCLUDE TWO (2) GUSSETS LOCATED 90° APART.
2. ALL SUPPORT WELDS SHALL BE CONTINUOUSLY WELDED.
3. MATERIAL TEST REPORTS ARE REQUIRED.
4. ALL MATERIALS USED SHALL BE NEW & UNUSED.
5. MATERIAL GRADE IS A36 OR EQUIVALENT.

DRAWING NO.		MPE007 - 50030-S		0		F		09.09.24		FOR APPROVAL		A/D		A/D		IES		SES	
REV.		STATUS		DATE		PURPOSE OF ISSUE		PREP		CHD.		APPD.		AUTH.					
CLIENT: PRM TRENDA		LOCATION: INDO		PROGRAM: REINTEGRATION PACKAGE															
SERVICE: INDO		UNIT: INDO		PERSON: AB															
VERSION: 0.000																			
DRAWING TITLE: CABLE TRAY SUPPORT LOCATIONS - VESSEL SKID		P/O NO. ENER-MME-2024-100-001		SCALE															
SHEET NO. 0		SHEET NO. 1		OF 1		D													